


SURVEY AND EXISTING CONDITIONS MAP

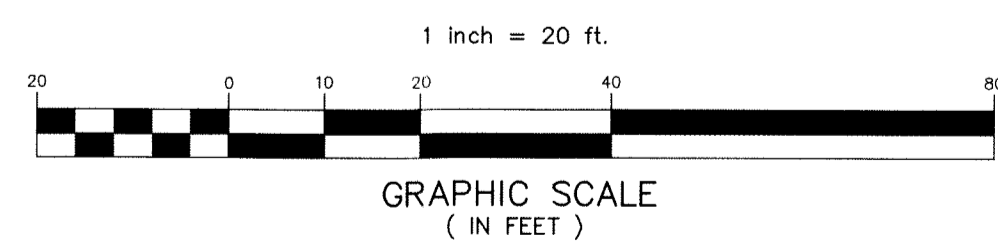

NO.	DATE	REVISION
2	02/03/21	UPDATE
1	11/23/20	PATIO ADDITION

D.E.P.
DANIEL E. PARKER
 NEW JERSEY LAND SURVEYOR LIC. NO. 35866

PARKER
 ENGINEERING & SURVEYING P.C.
 370 EAST MAIN STREET, SOMERVILLE, N.J. 08876
 PHONE: (908) 725-4400 - FAX: (908) 722-4401
 E-MAIL ADDRESS: PARKERES@AOL.COM

DRAWN BY: PJD
 CHECKED BY: S.E.P.
 SCALE: 1" = 20'

SITE PLAN & MINOR SUBDIVISION
 TAX MAP LOTS 7 & 10 BLOCK 43.00
 BOROUGH OF NORTH PLAINFIELD
 SOMERSET COUNTY, NEW JERSEY

Steph
STEPHEN E. PARKER
 NEW JERSEY PROFESSIONAL ENGINEER LIC. NO. 36187

DATE: 02/20/20
 FILE: 12501
 SHEET: 2 OF 4